



Normalprofil 3, 1:50

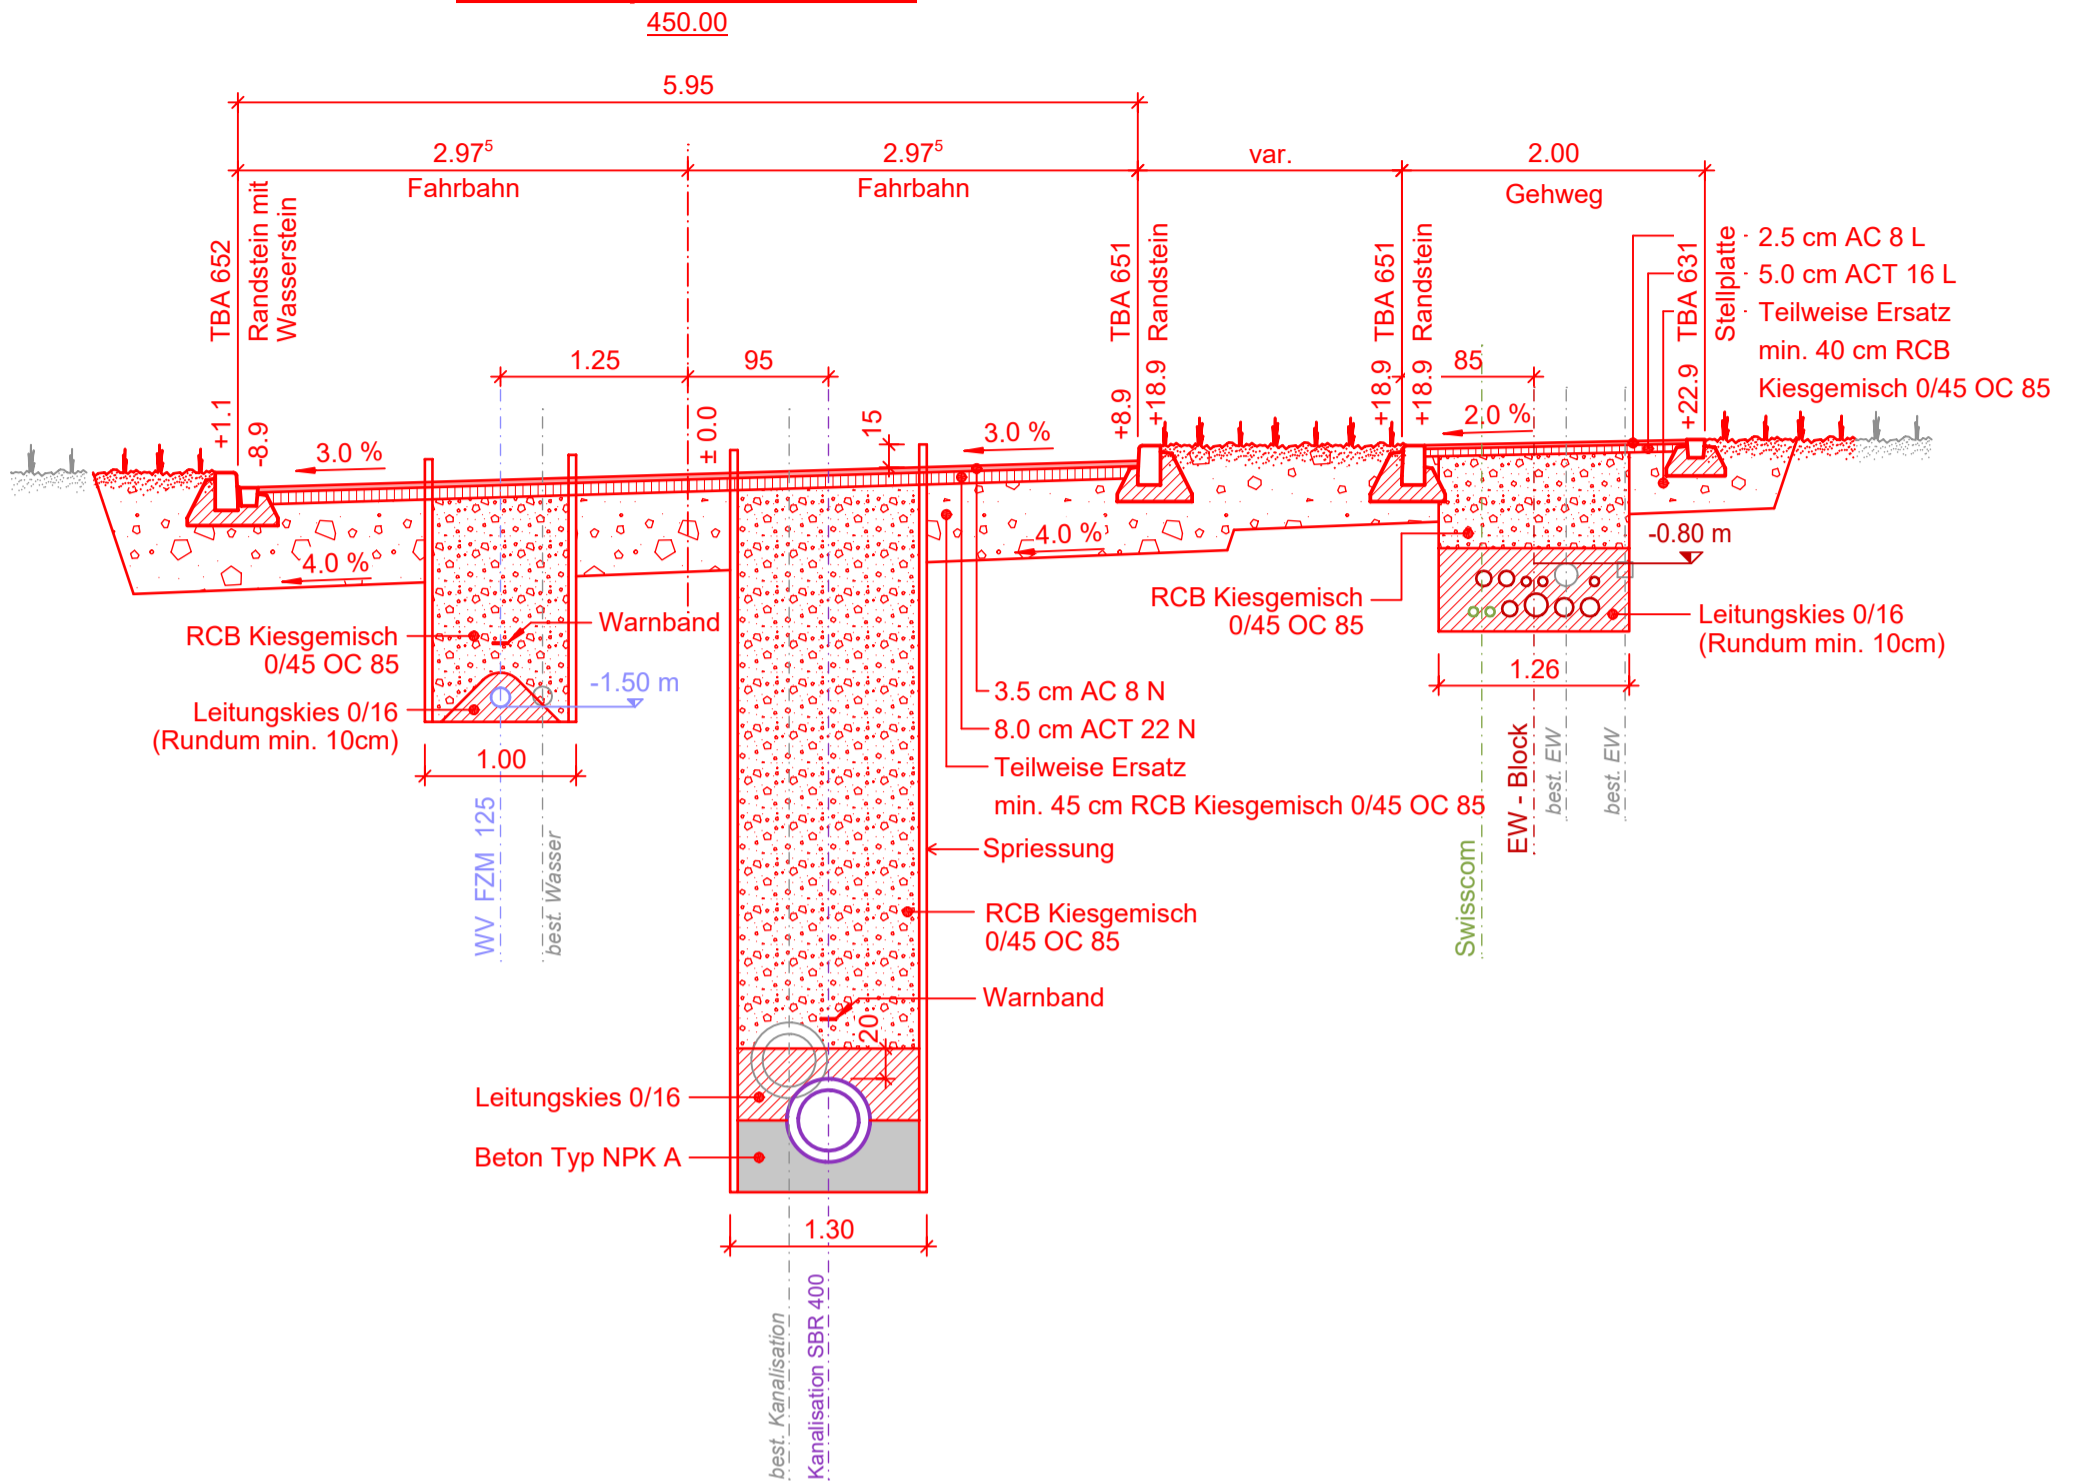

Normalprofil 4, 1:50

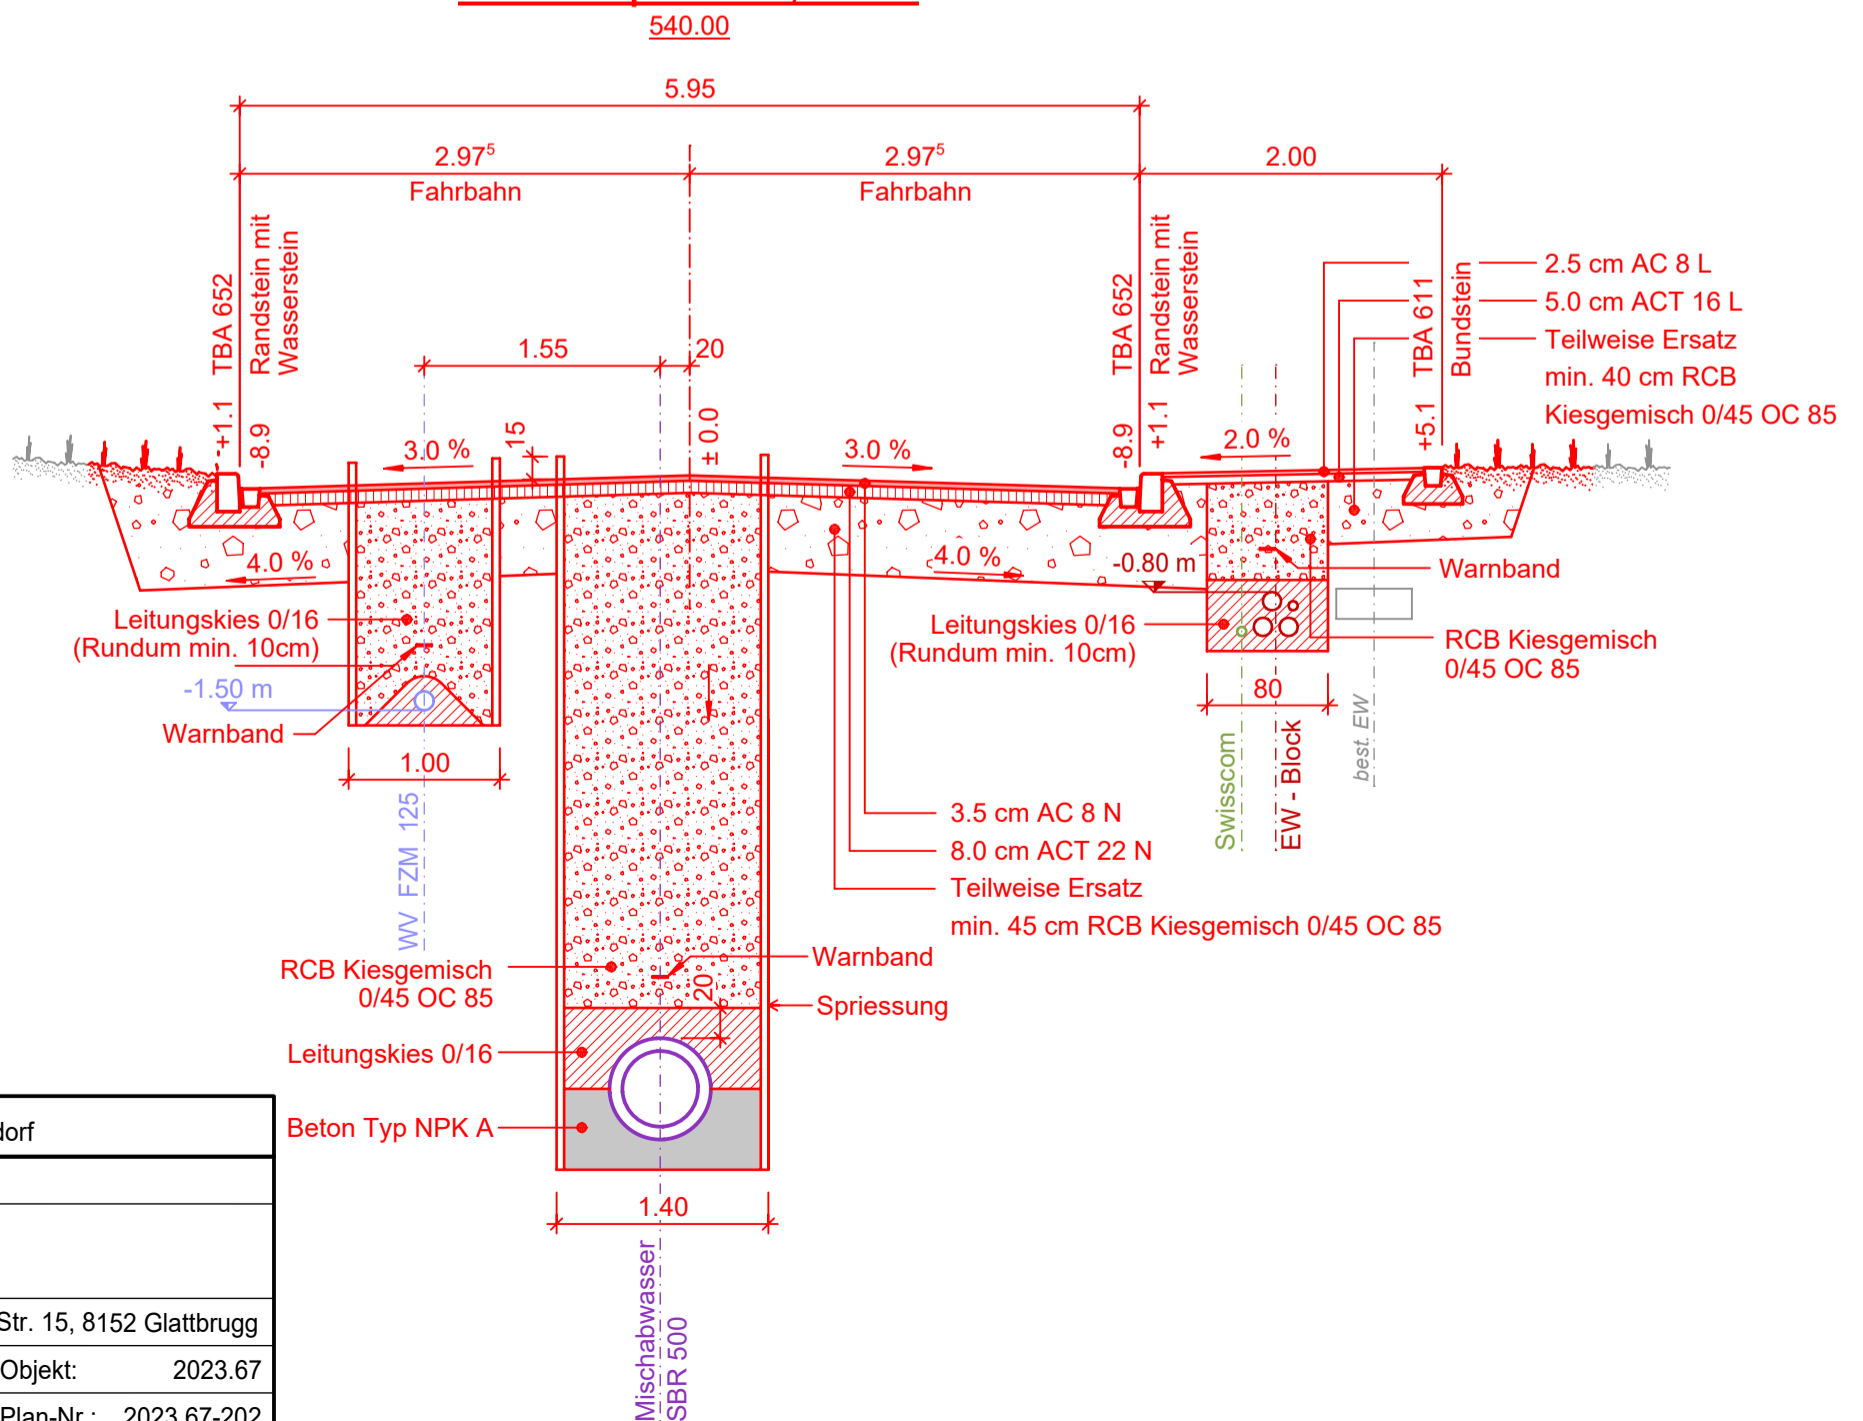

Submissionsprojekt

Gemeinde Bassersdorf

Hubring, Bassersdorf

Normalprofile 2025

1:50 / A3

M+L Partner AG, Europa-Str. 15, 8152 Glattbrugg

Gez: AC Objekt: 2023.67

Datum: 20.12.2023 Plan-Nr.: 2023.67-202